


ARKANSAS RIVER LEVEE - MASTER PLAN

"River Levee Park" Core Area

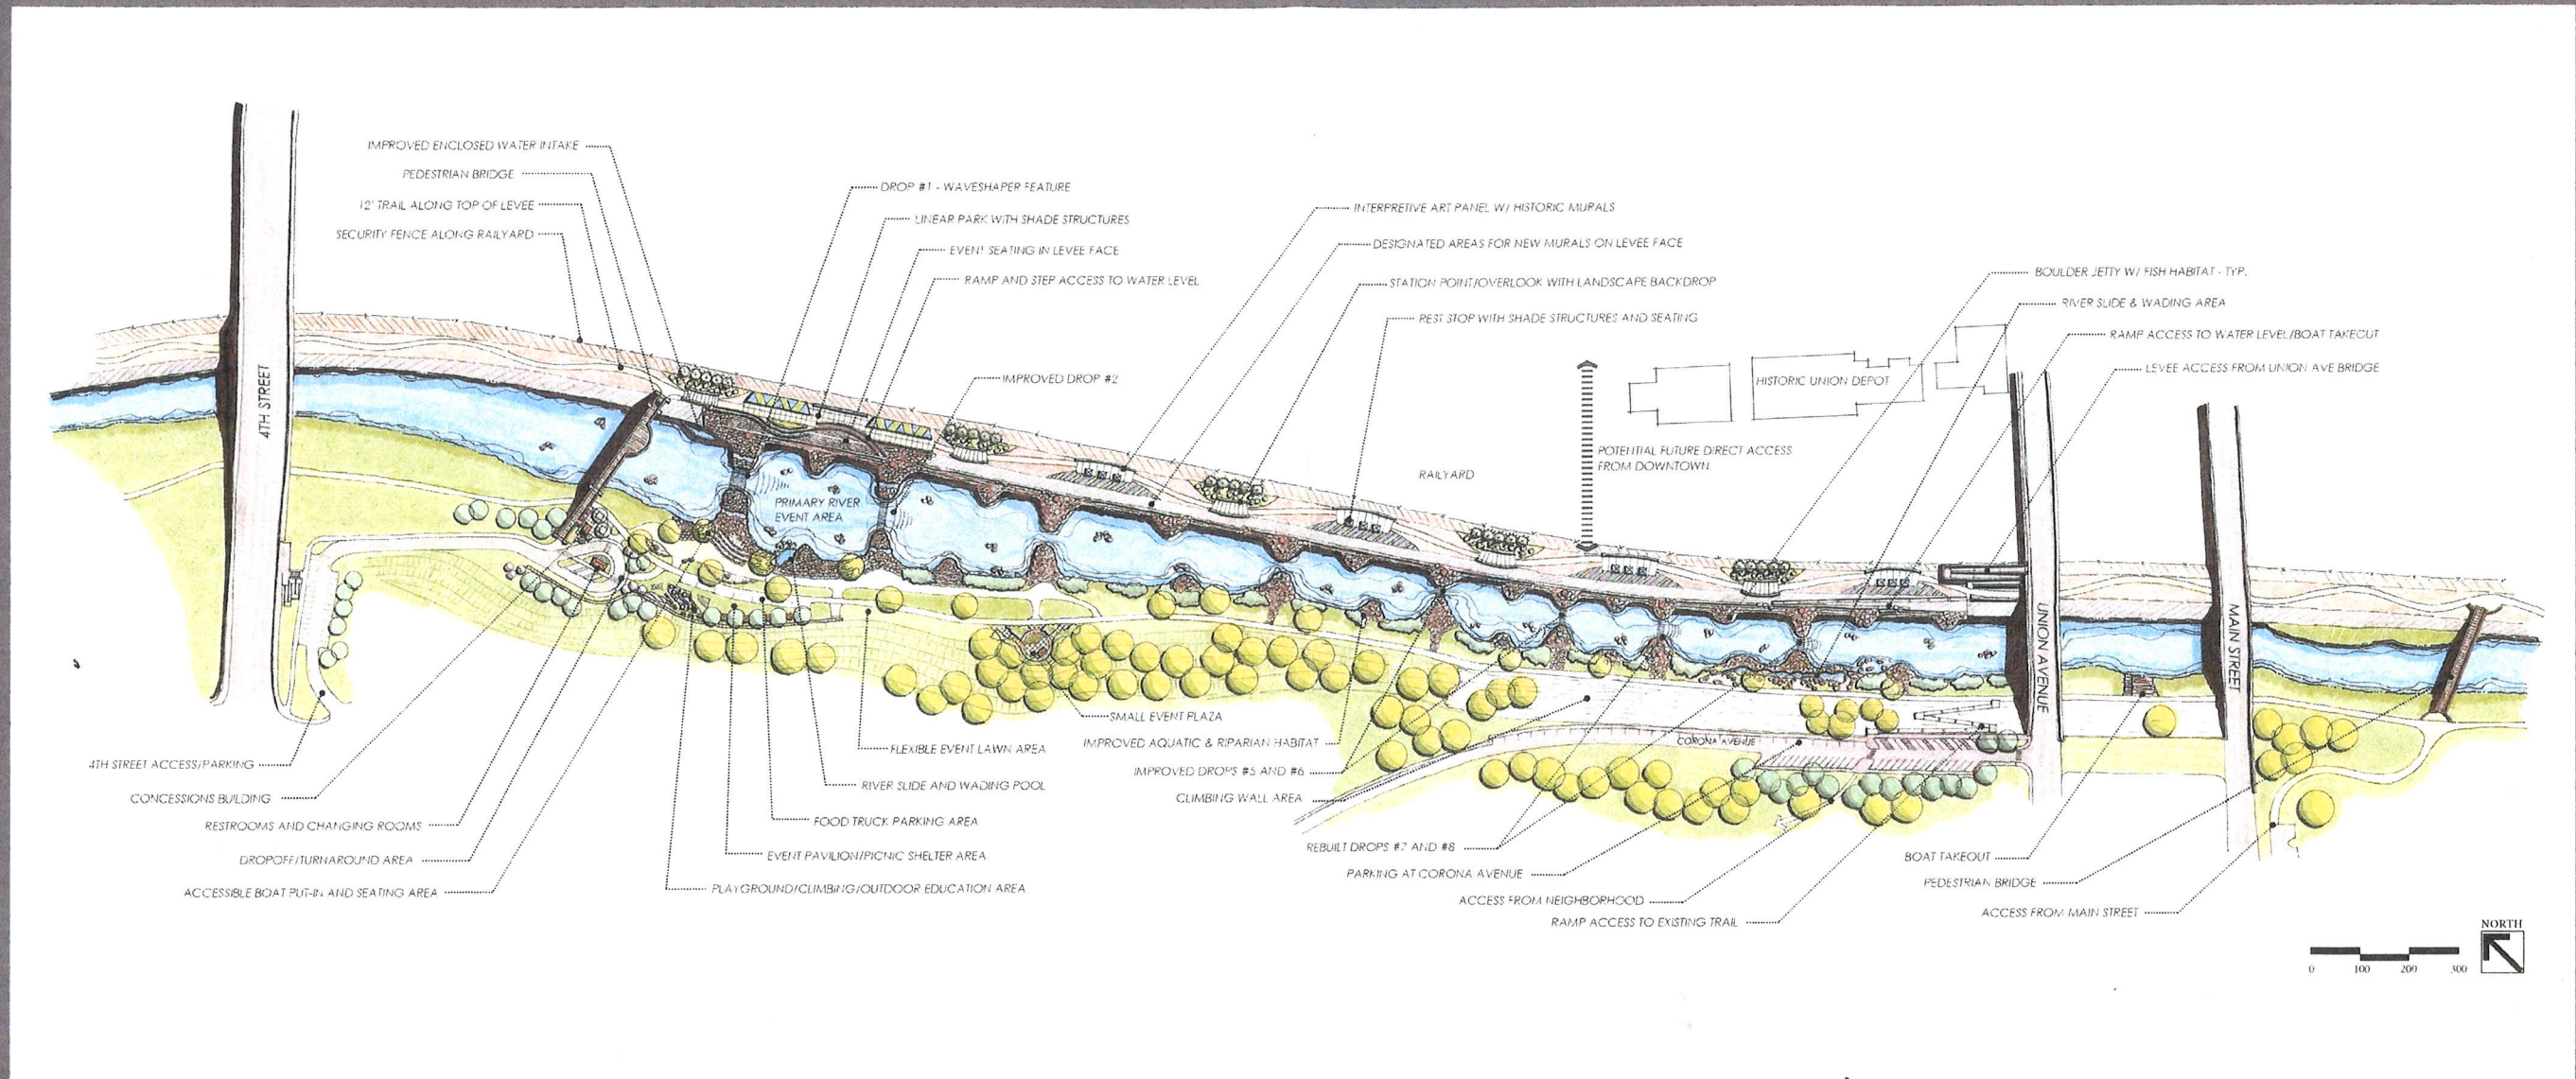

FINAL CONCEPT PLAN

PUEBLO, COLORADO | MAY 2018

NORTHSTAR ENGINEERING AND SURVEYING, INC.
FARNWORTH GROUP - PLANNING DESIGN
MCLAUGHLIN WHITEWATER DESIGN GROUP
SWCA ENVIRONMENTAL CONSULTANTS
GILTHOMPSON

Completed 12/18

CENTRAL AREA AND WHITEWATER PARK PLAN